


- LEGEND**
- SS EXISTING SANITARY SEWER LINE
 - WL EXISTING WATER LINE (SIZE AS NOTED)
 - OH OVERHEAD POWER LINE
 - X EXISTING FENCE
 - OMH SANITARY SEWER MANHOLE
 - - - GUY
 - - - - - EXISTING CONTOURS
 - PROPOSED WATERLINE
 - PROPOSED SEWERLINE
 - PROPOSED PAVEMENT
 - EXISTING PAVEMENT
 - PROPOSED FIRE HYDRANT
 - EXISTING BENCH MARK AS NOTED
 - PROPOSED GATE VALVE
 - GATE VALVE
 - EXISTING FIRE HYDRANT
 - TELEPHONE PEDESTAL
 - POWER POLE
 - CLEANOUT
 - PROPOSED WATER METER
 - COVER PATIO 24' X 16'
 - MOBILE HOME 76' X 16'
 - A 10' X 20' CAR PORT
 - B 10' X 20' CAR PORT
 - C 10' X 20' CAR PORT
 - F DUMPSTER

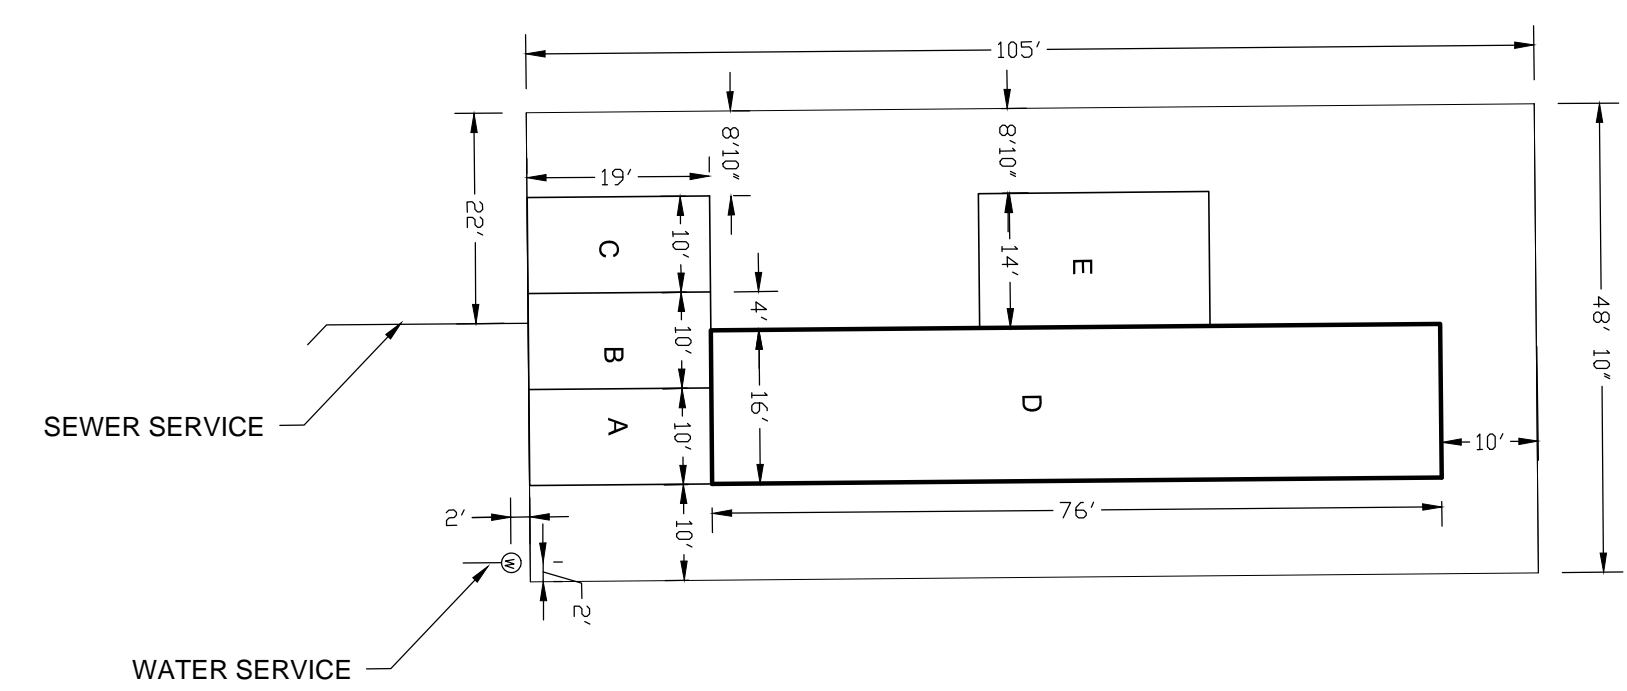

TYPICAL MOBILE HOME SPACE LAYOUT

0 20' 40'

GRAPHICAL SCALE

IT'S THE LAW
 AND IT'S FREE - CALL BEFORE YOU DIG
 CALL TWO WORKING DAYS BEFORE YOU DIG IN TEXAS 1-800-344-8377 (1-800-DIG-TESS)

ES LA LEY
 GRATIS PARA USTED - LLAME ANTES DE EXCAVAR
 LLAME 2 DIAS DE ANTICIPACION ANTES DE EXCAVAR EN TEXAS 1-800-344-8377 (1-800-DIG-TESS)

PRELIMINARY FOR REVIEW

The seal appearing on this document was authorized by Ramon V. Carrasco, P.E., 95618 on September 12, 2014. Alteration of a sealed document without proper notification to the responsible engineer is an offense under the Texas Engineering Practice Act.

KLEINMAN CONSULTANTS, PLLC
 ENGINEERS | PLANNERS
 1207 NW 16th Street, Andrews, Texas 79714
 Ph: (432) 664-9057 Fax: (432) 614-6712
 Texas Registered Engineering Firm No. F-13458

CITY OF PECOS, TEXAS

A & E HOUSING
 MOBILE HOME PARK

KEY SHEET
 SITE PLAN

DESIGN	DRAWN	DATE	PROJECT NO.	SCALE	SHEET #
RVC	RLV	9/12/2014	1042	AS NOTED	2